


Verify all dimensions on site prior to commencement of works. Do not scale drawings. Use noted dimensions only. Report any discrepancies to the Architect for determination.

This drawing to be read in conjunction with all other drawings, specifications & relevant documents, including drawings and documents of other consultants relative to this project.


Submit Shop Drawings for review prior to fabrication. Submit prototypes and samples for review prior to installation.

Complete all works in accordance with the documentation prepared for the purpose and in accordance with the requirements of all authorities having jurisdiction.

Revisions		
No.	Date	Description

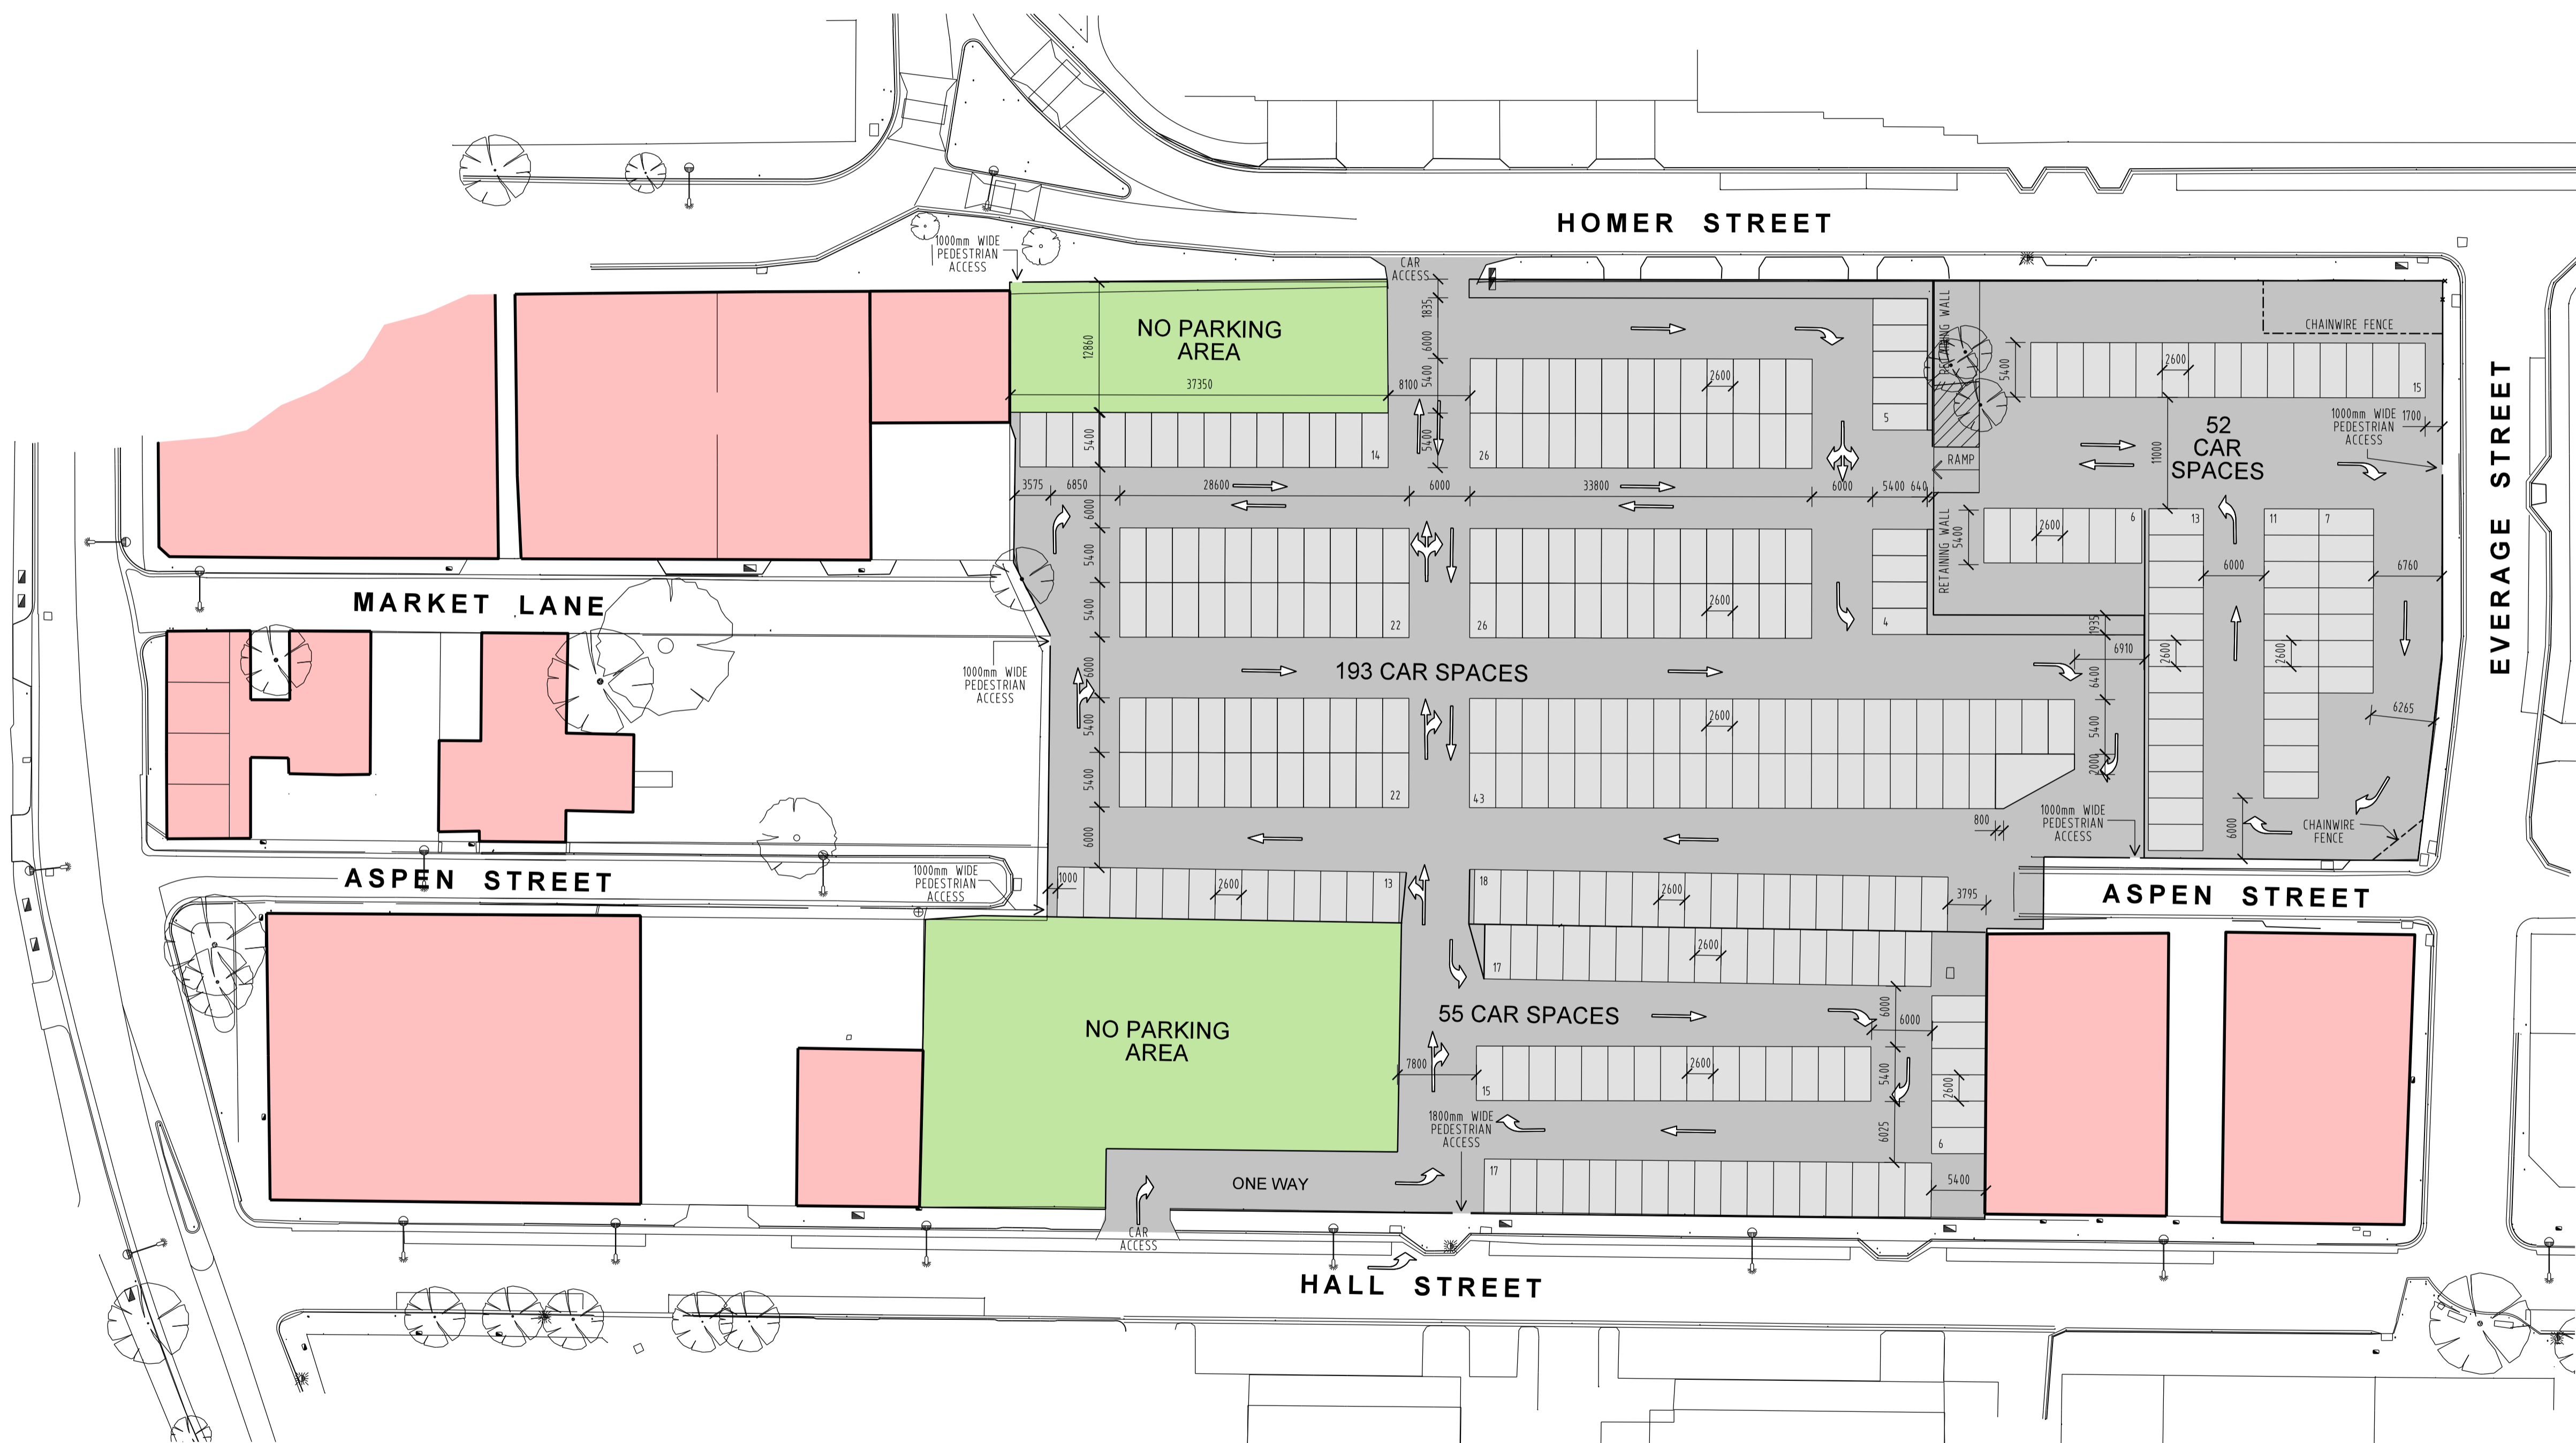

Total 300 Car Spaces

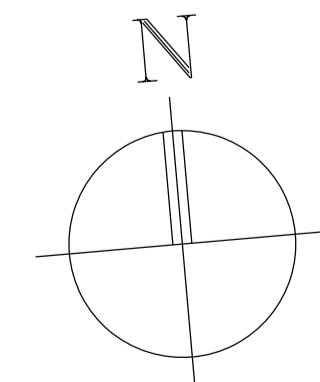

ea entertainment architecture

8 Ware Place,
Berwick, Vic 3806
T / (03) 9769 4646
ARBV Reg - C50963



READING ENTERTAINMENT

98 York Street South Melbourne Vic 3205
T / (03) 9685 0900 F / (03) 9685 0999

Moonee Ponds Proposed Carpark Linemarking

Project ID **0605**

Drawing Title
Carpark Layout Plan

Drawn **ICG**
Date **1-Feb-12**
Scale **1:400**

Drawing No. **CP-02** Revision **0**
General Issue